


TRANCHEE ELEC TYPE

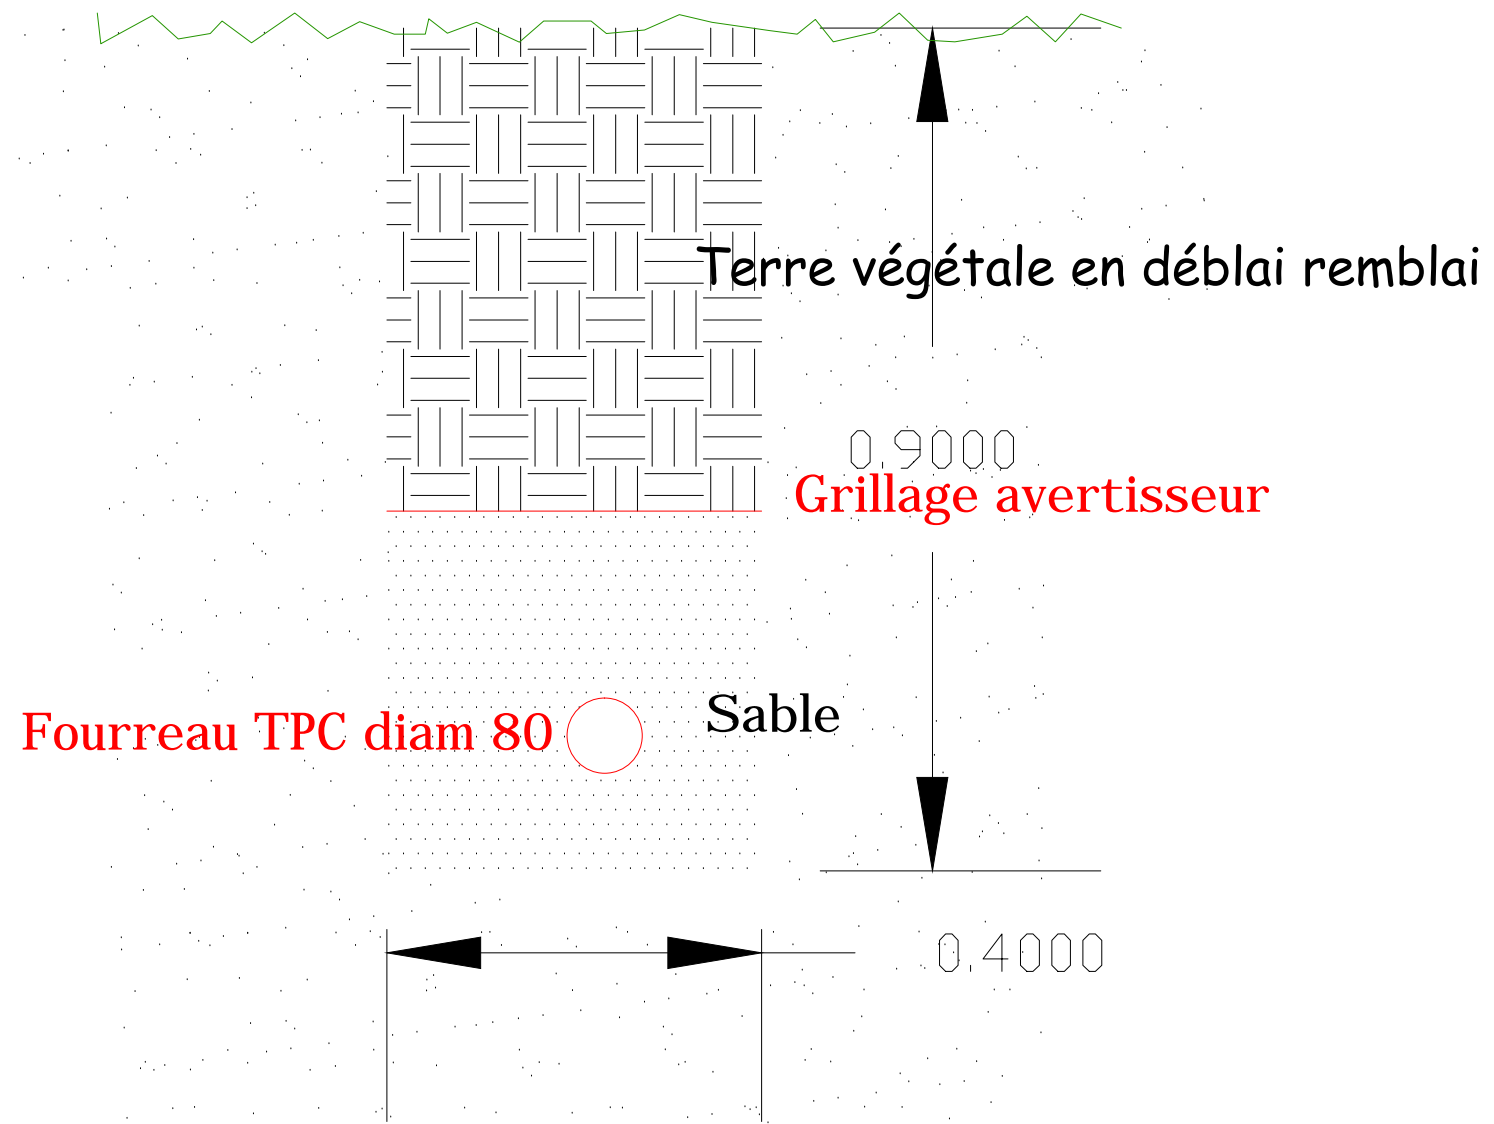

TRANCHEE EAU TYPE

